



IMPORTANT

- © This drawing is copyright and remains the property of this practice
- Do not scale this drawing
- All dimensions to be checked on site
- Positions of existing services to be confirmed prior to proceeding


REVISION STATUS

S Information issued for feasibility or scheme design
 T Information issued for tender purposes only
 C Information issued for Construction
 NB: Only those drawings containing a C revision to be used for construction

NOTES

LEGEND

STADIUM	
[Pink Box]	FOOTBALL CLUB FACILITIES
[Blue Box]	GENERAL ADMISSION AREAS
[Orange Box]	STAIR / LIFT CORE / CIRCULATION
[Grey Box]	PLANT / SWITCH ROOM
[Hatched Box]	EXTERNAL CONCOURSE
[Yellow Box]	PHASE 2 SPORTS HALL FACILITIES
[Red Box]	PHASE 2 GYM GROUP

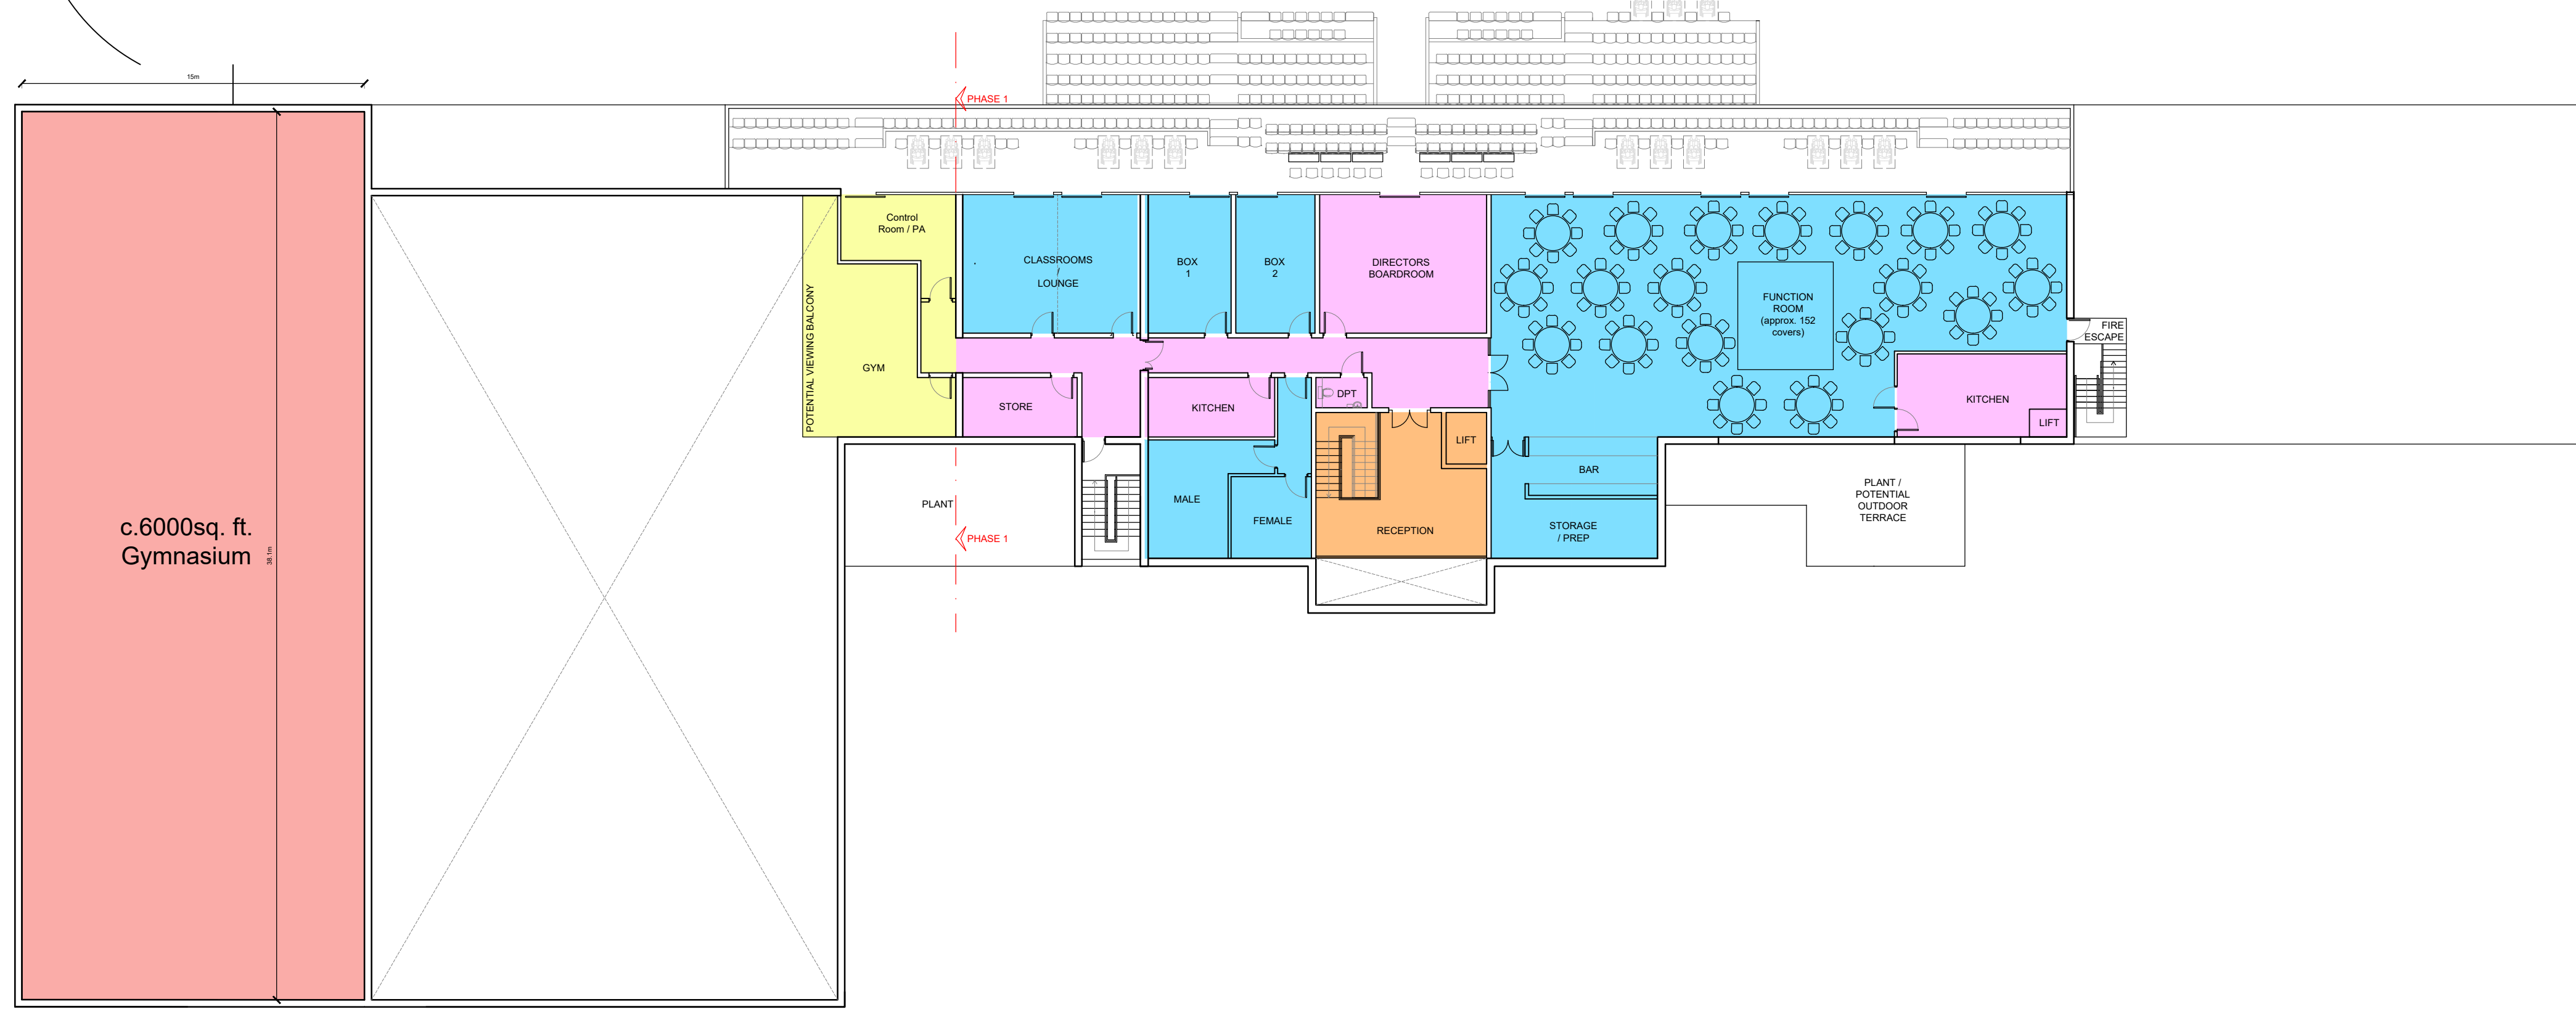

REVISION	DATE	DESCRIPTION
B	21.07.2020	Sports Changing Adjusted
A	09.03.2020	Gym FF Amended

CLIENT
Hastings United FC

PROJECT
Proposed New Stadium

DRAWING TITLE
Proposed First Floor Plan
GYM GROUP OPTION

SCALE	DATE	DRAWN	CHECKED
1:200@A1	20.02.20	MBT	NA

DRG NO.	REVISION
6237_L007_Gymnasium Option	B

fwp

6 & 7 RIBBLESDALE PLACE
 PRESTON PR1 3NA
 T (01772) 299824
 F (01772) 203375
 E mail@fwp.co.uk
 www.fwpgroup.co.uk

Frank Whittle Partnership Limited

